


Garage Permit Supplement

* ADDRESS: _____

* SIZE: LENGTH _____ WIDTH _____ TOTAL SF _____

* Plumbing, Yes _____ No _____ * Electric, Yes _____ No _____

* Insulation, Yes _____ No _____ * Heated, Yes _____ No _____

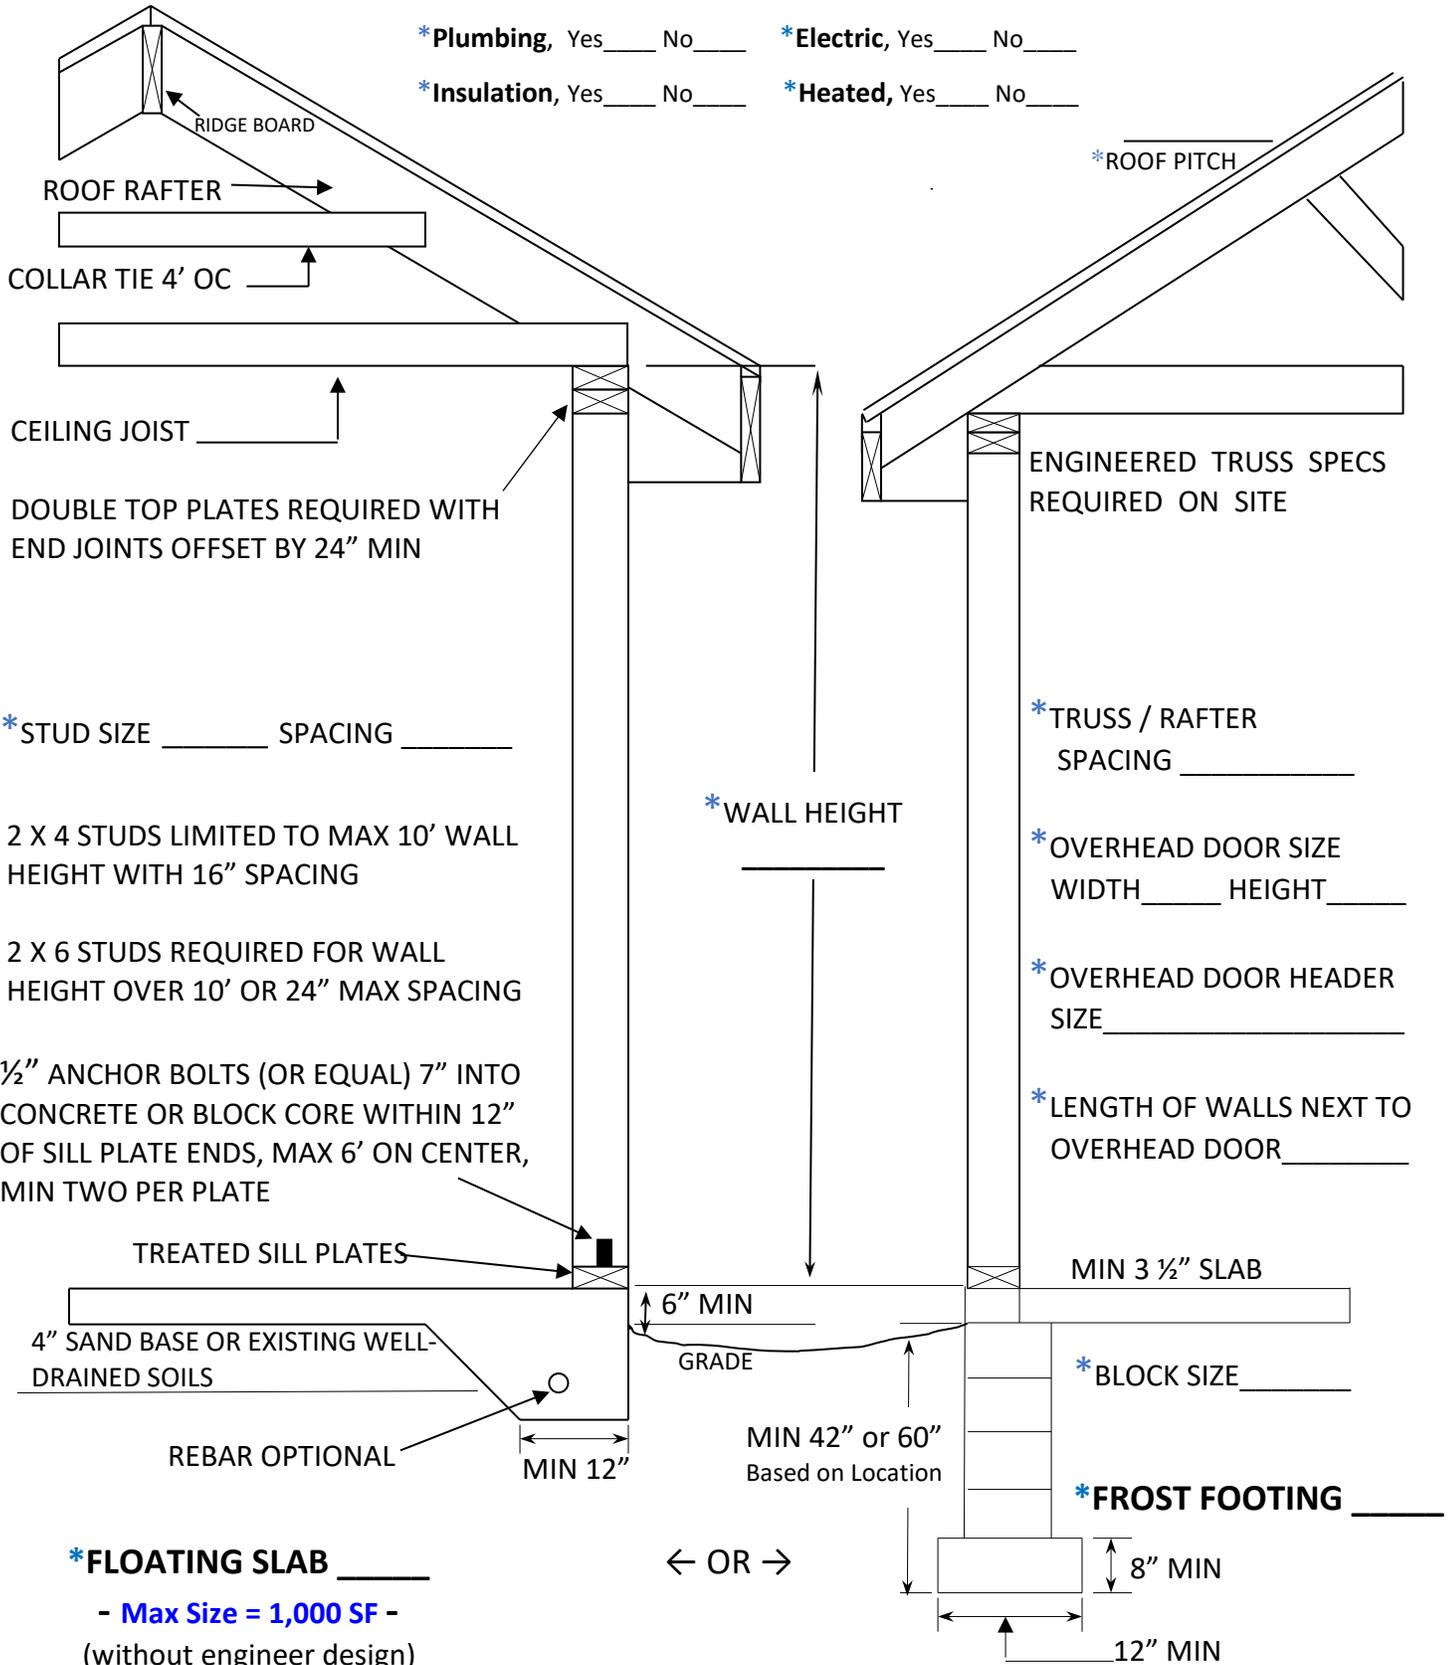

* FLOATING SLAB _____
 - Max Size = 1,000 SF -
 (without engineer design)